




TYPICAL SECTION
HIGHWAY GRADE SEPARATION

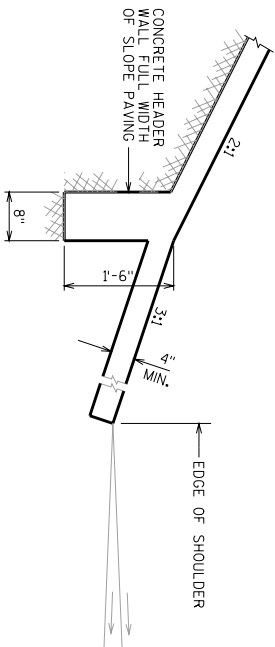


SECTION @ SHOULDER

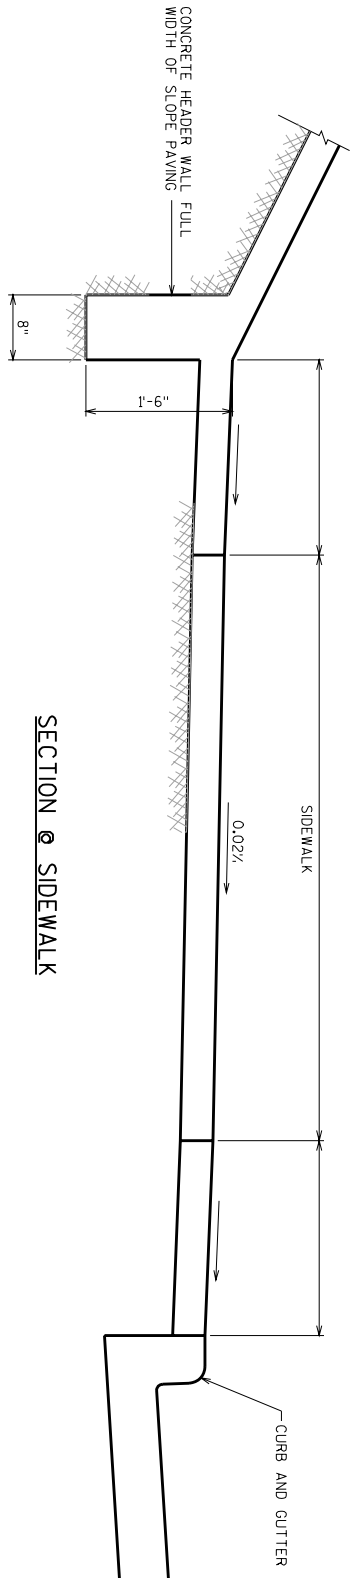

SECTION @ SIDEWALK

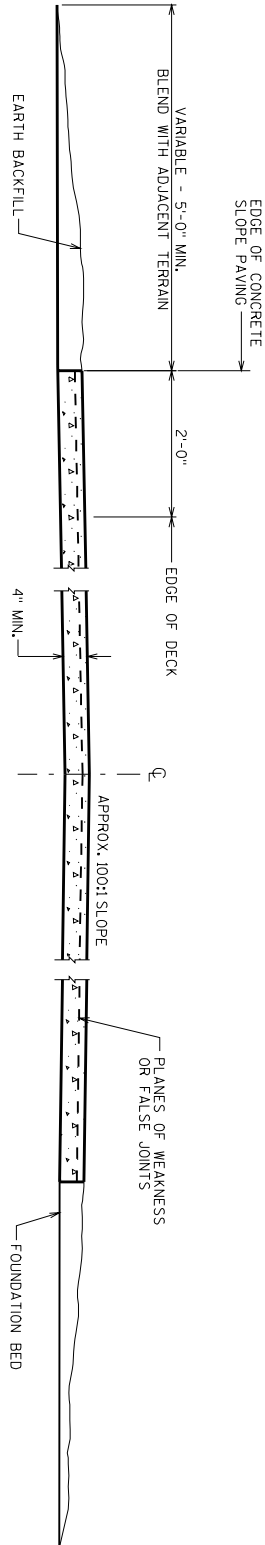

SECTION A-A

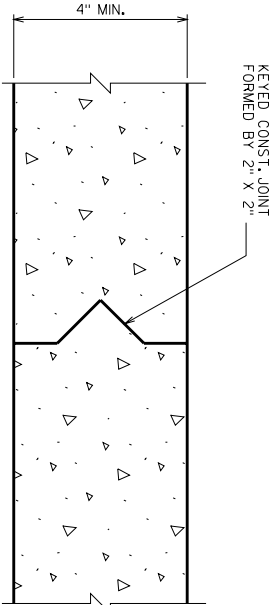

CONSTRUCTION JOINT DETAIL

GENERAL NOTES
DETAILS OF CONSTRUCTION NOT SHOWN HEREON SHALL CONFORM TO THE PERTINENT REQUIREMENTS OF THE STANDARD SPECIFICATIONS.

**SLOPE PAVING - STRUCTURES
(CONCRETE CAST-IN-PLACE)**

STATE OF WISCONSIN DEPARTMENT OF TRANSPORTATION STRUCTURES DEVELOPMENT SECTION	
APPROVED: _____	DATE: 3-06